





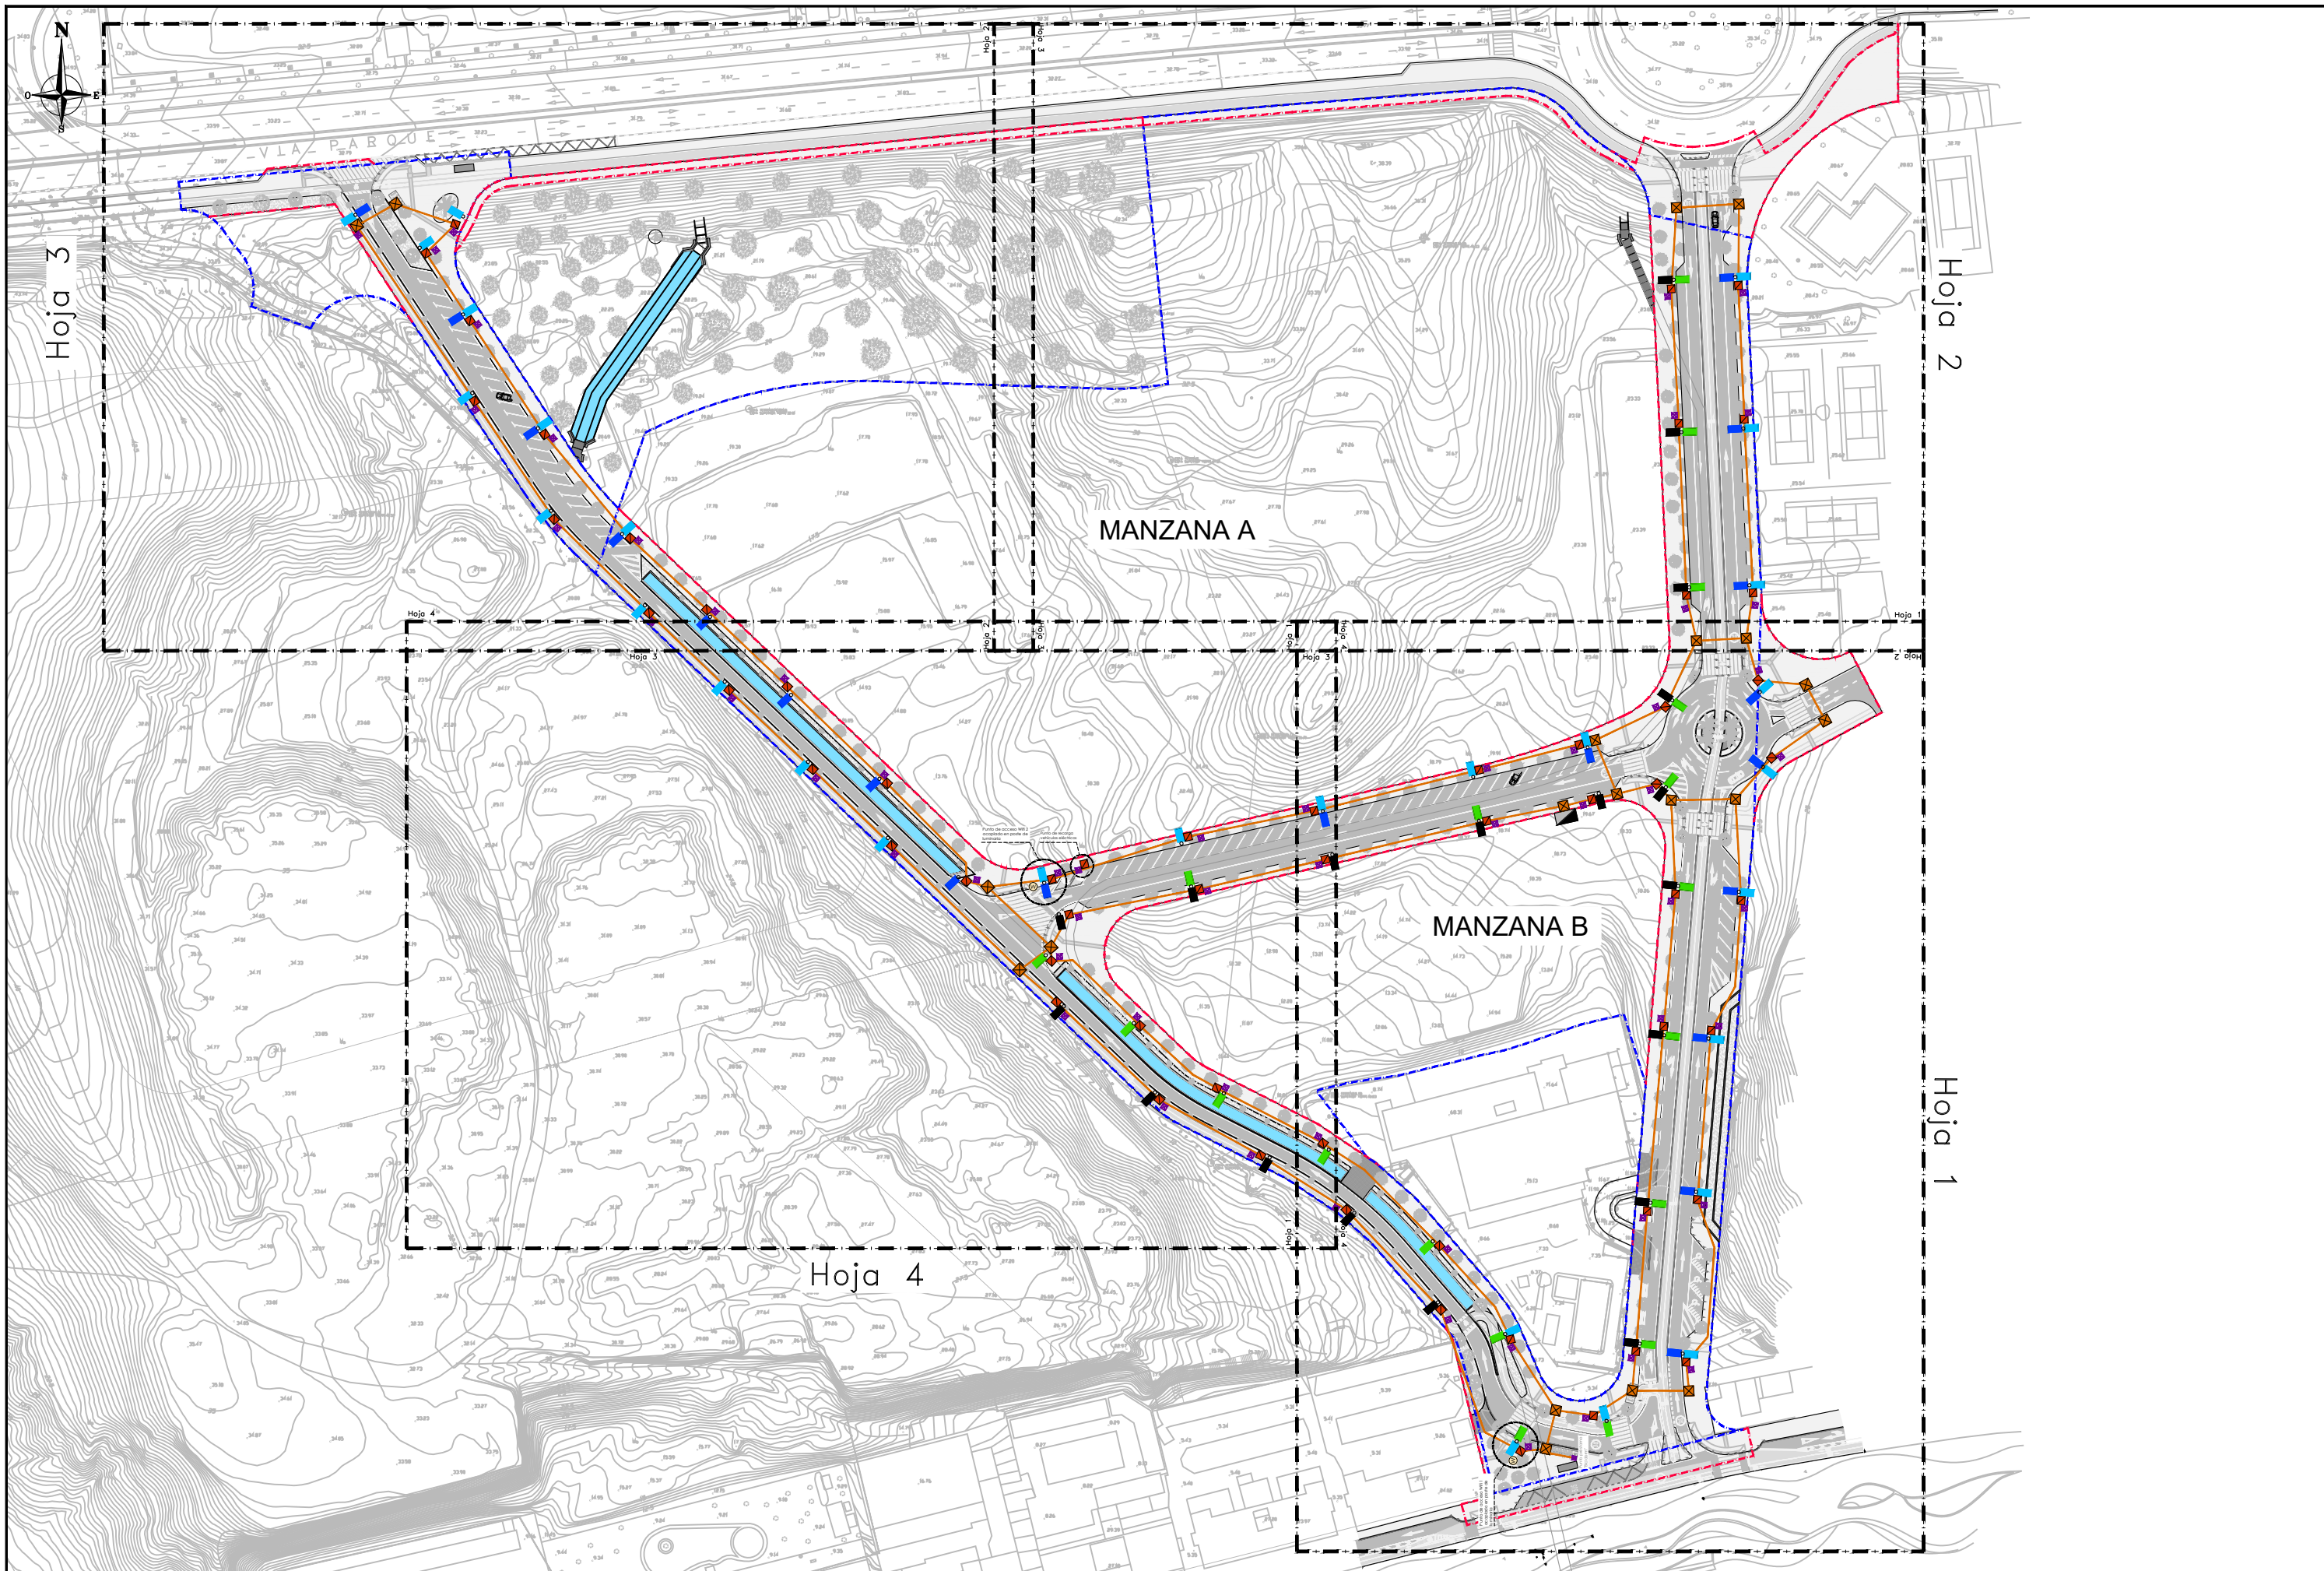




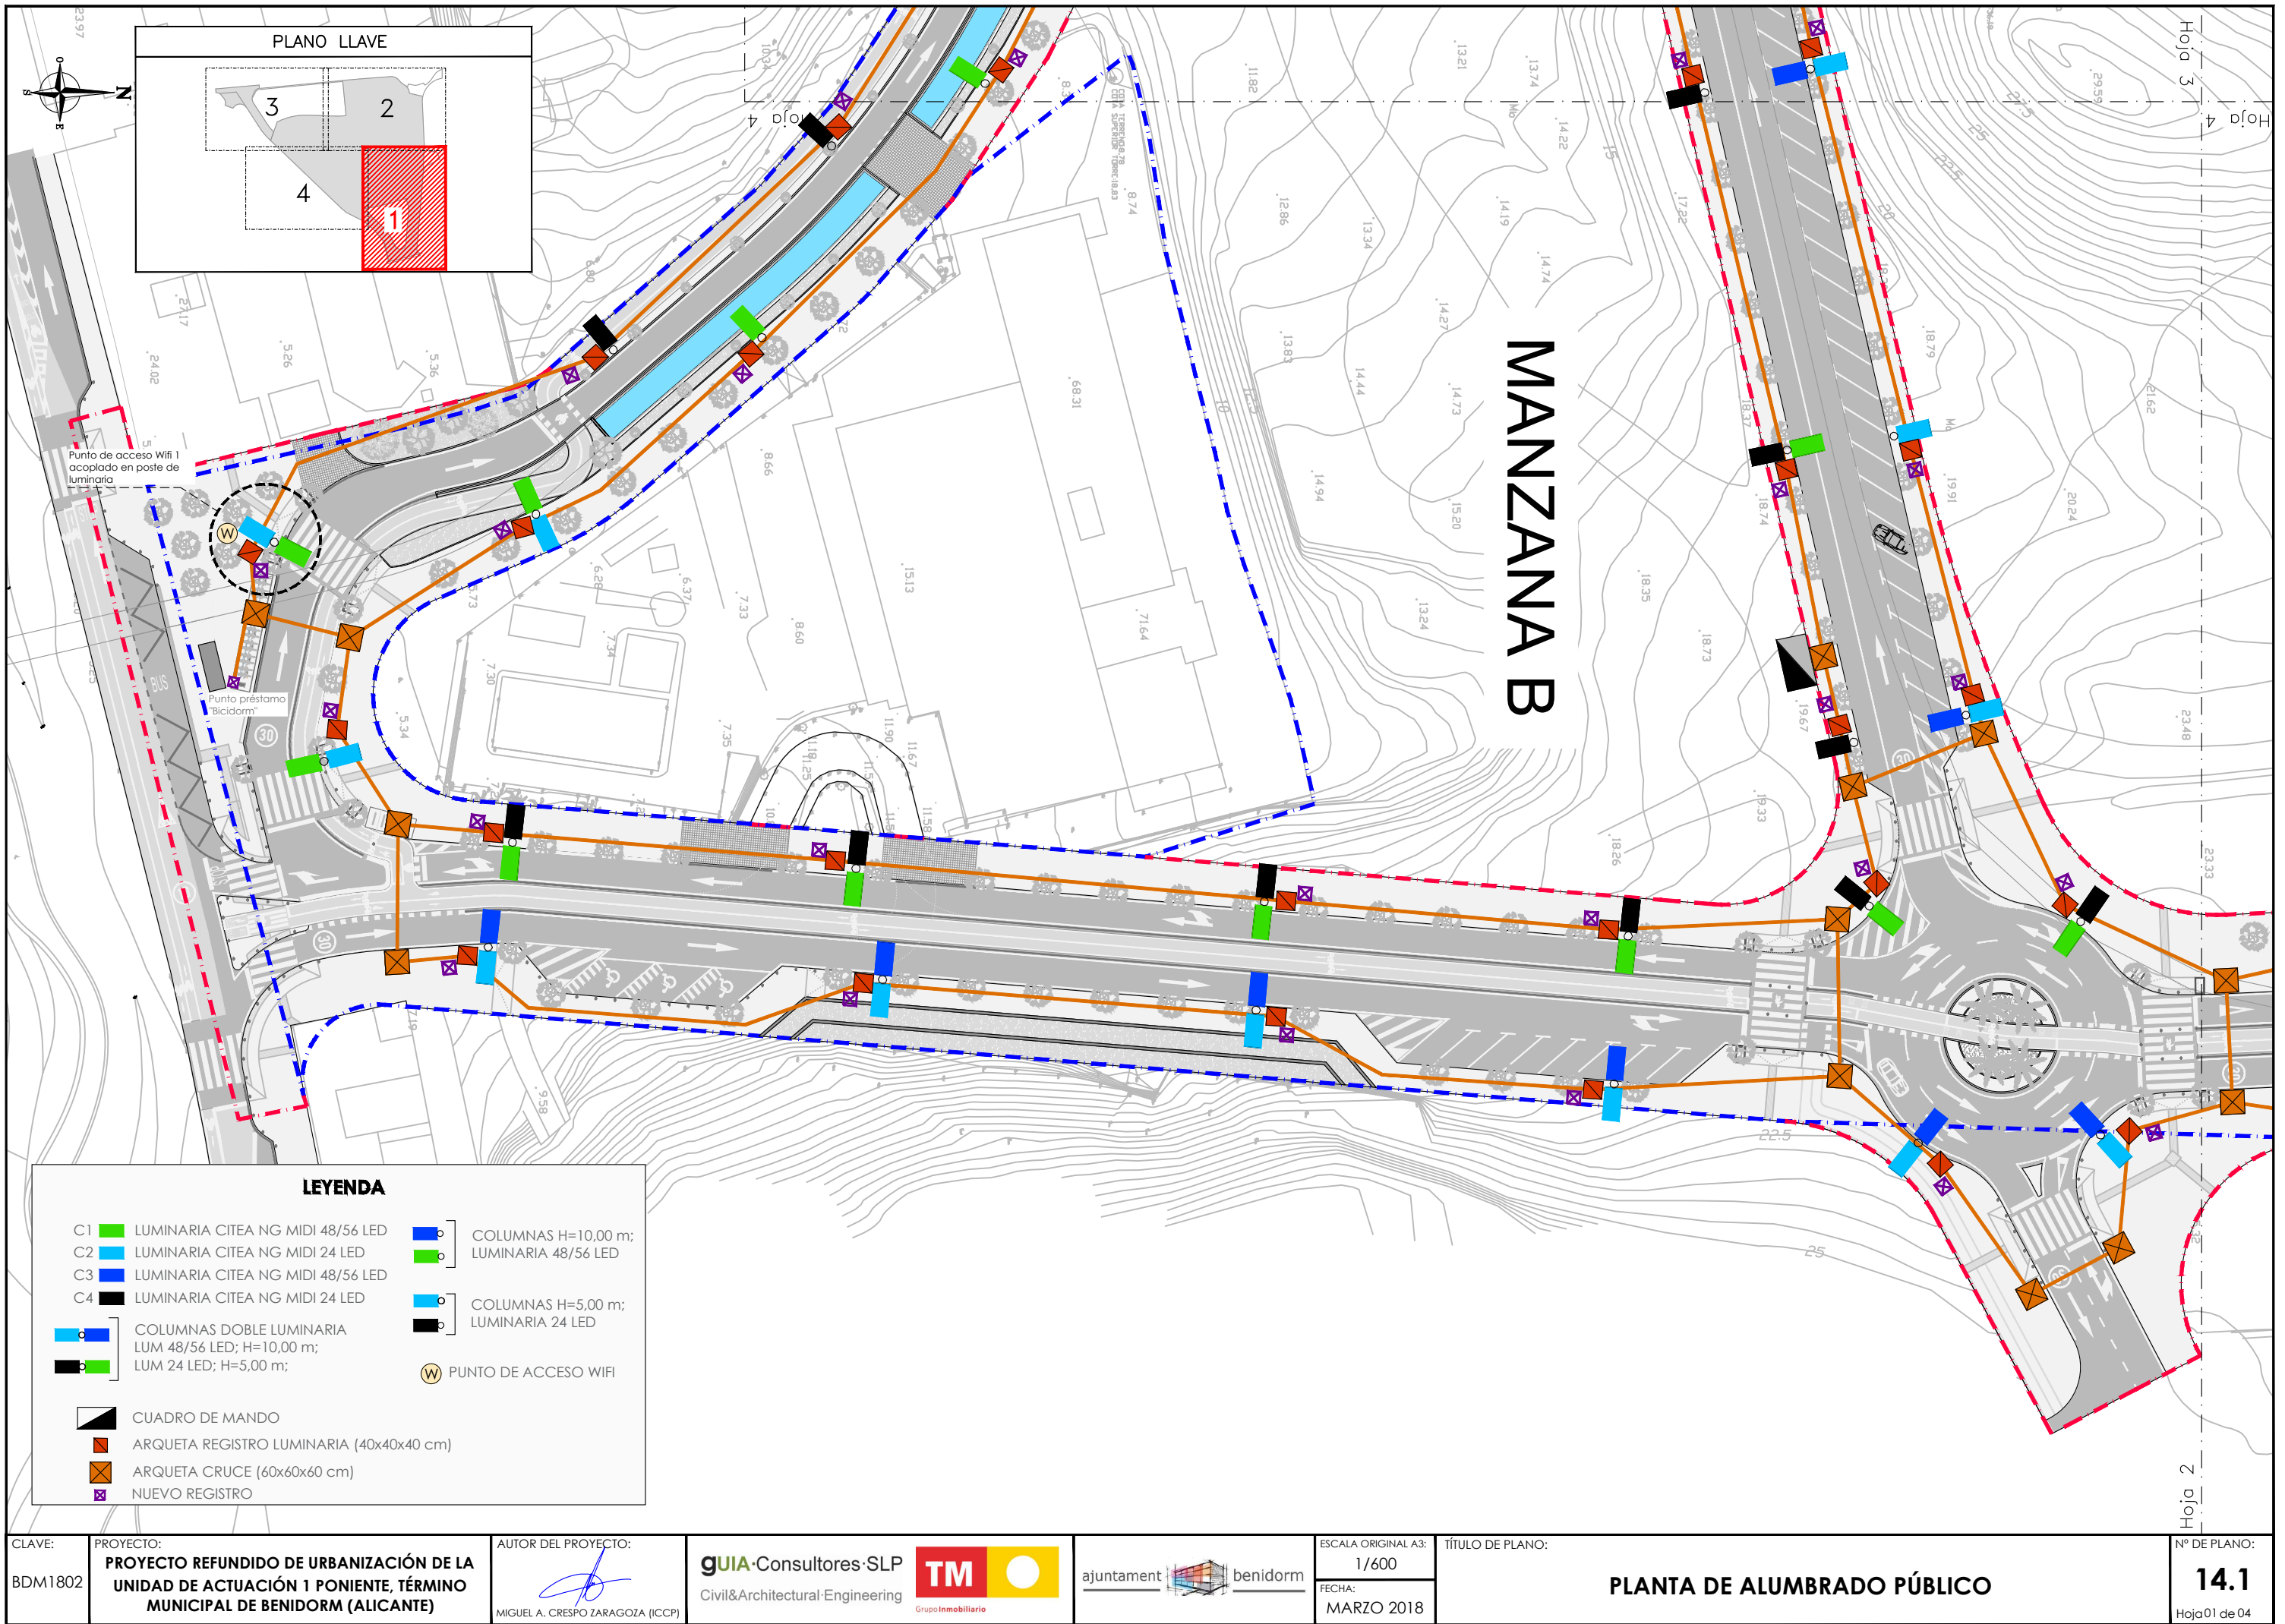




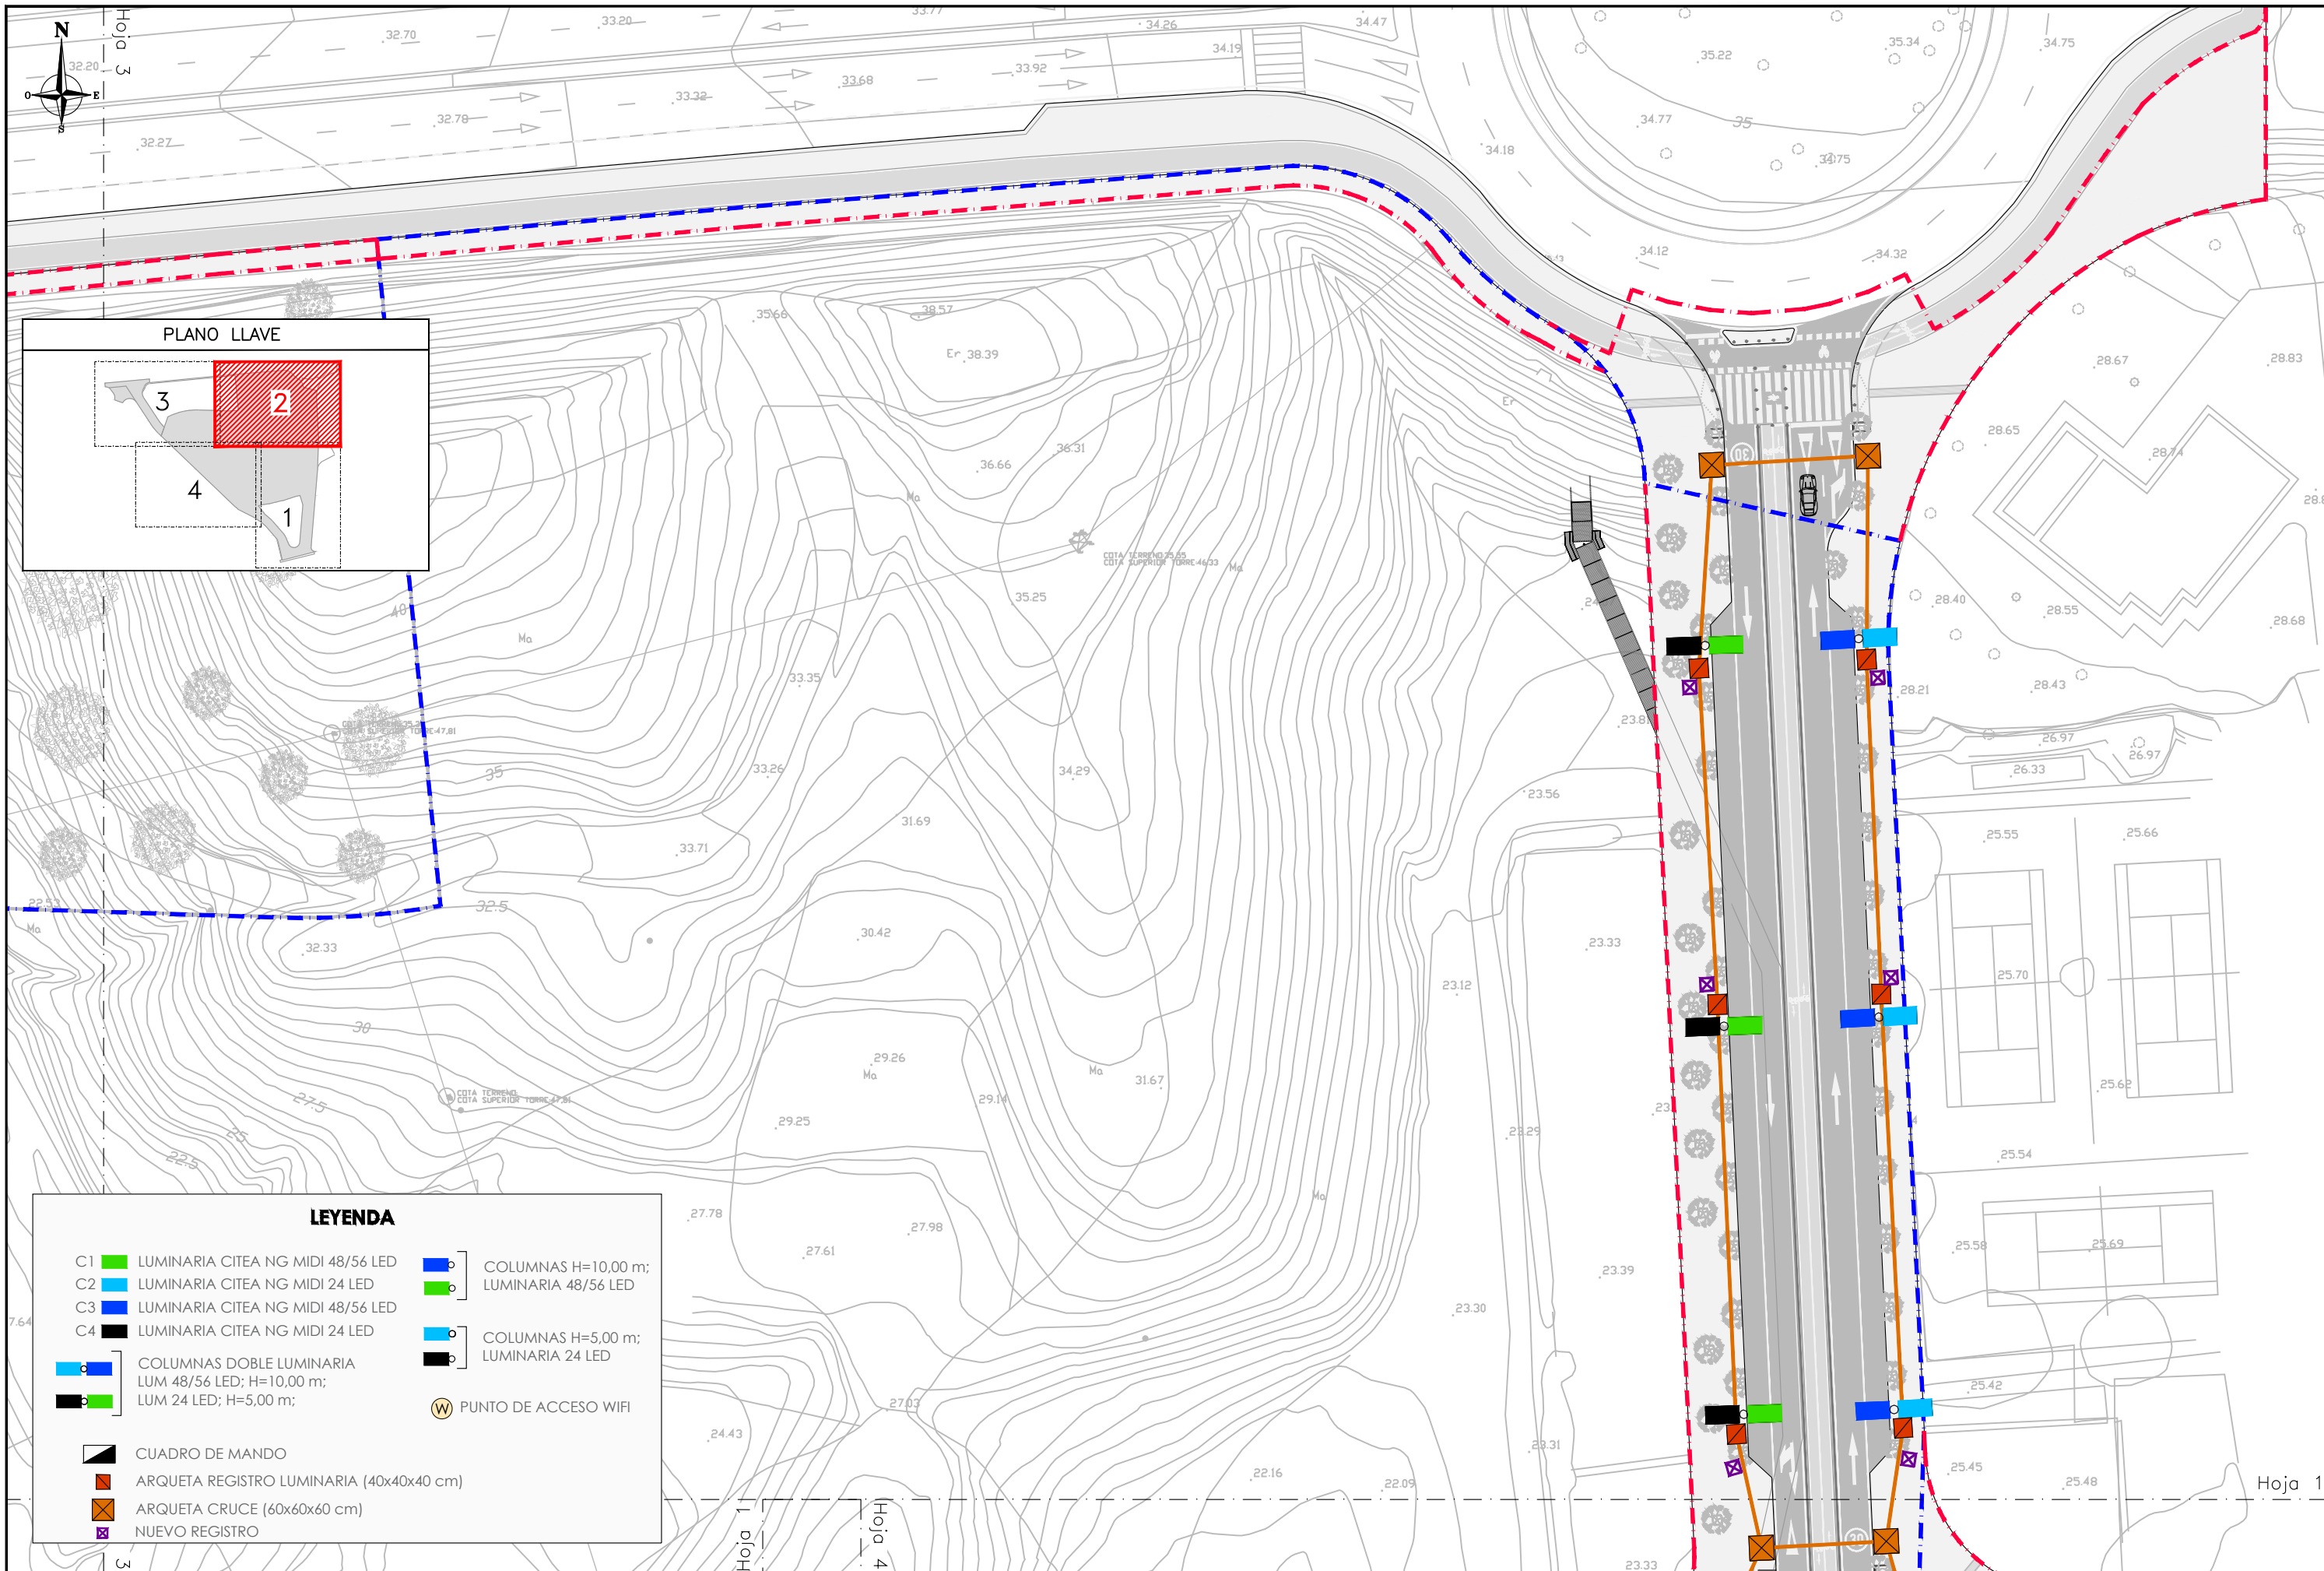


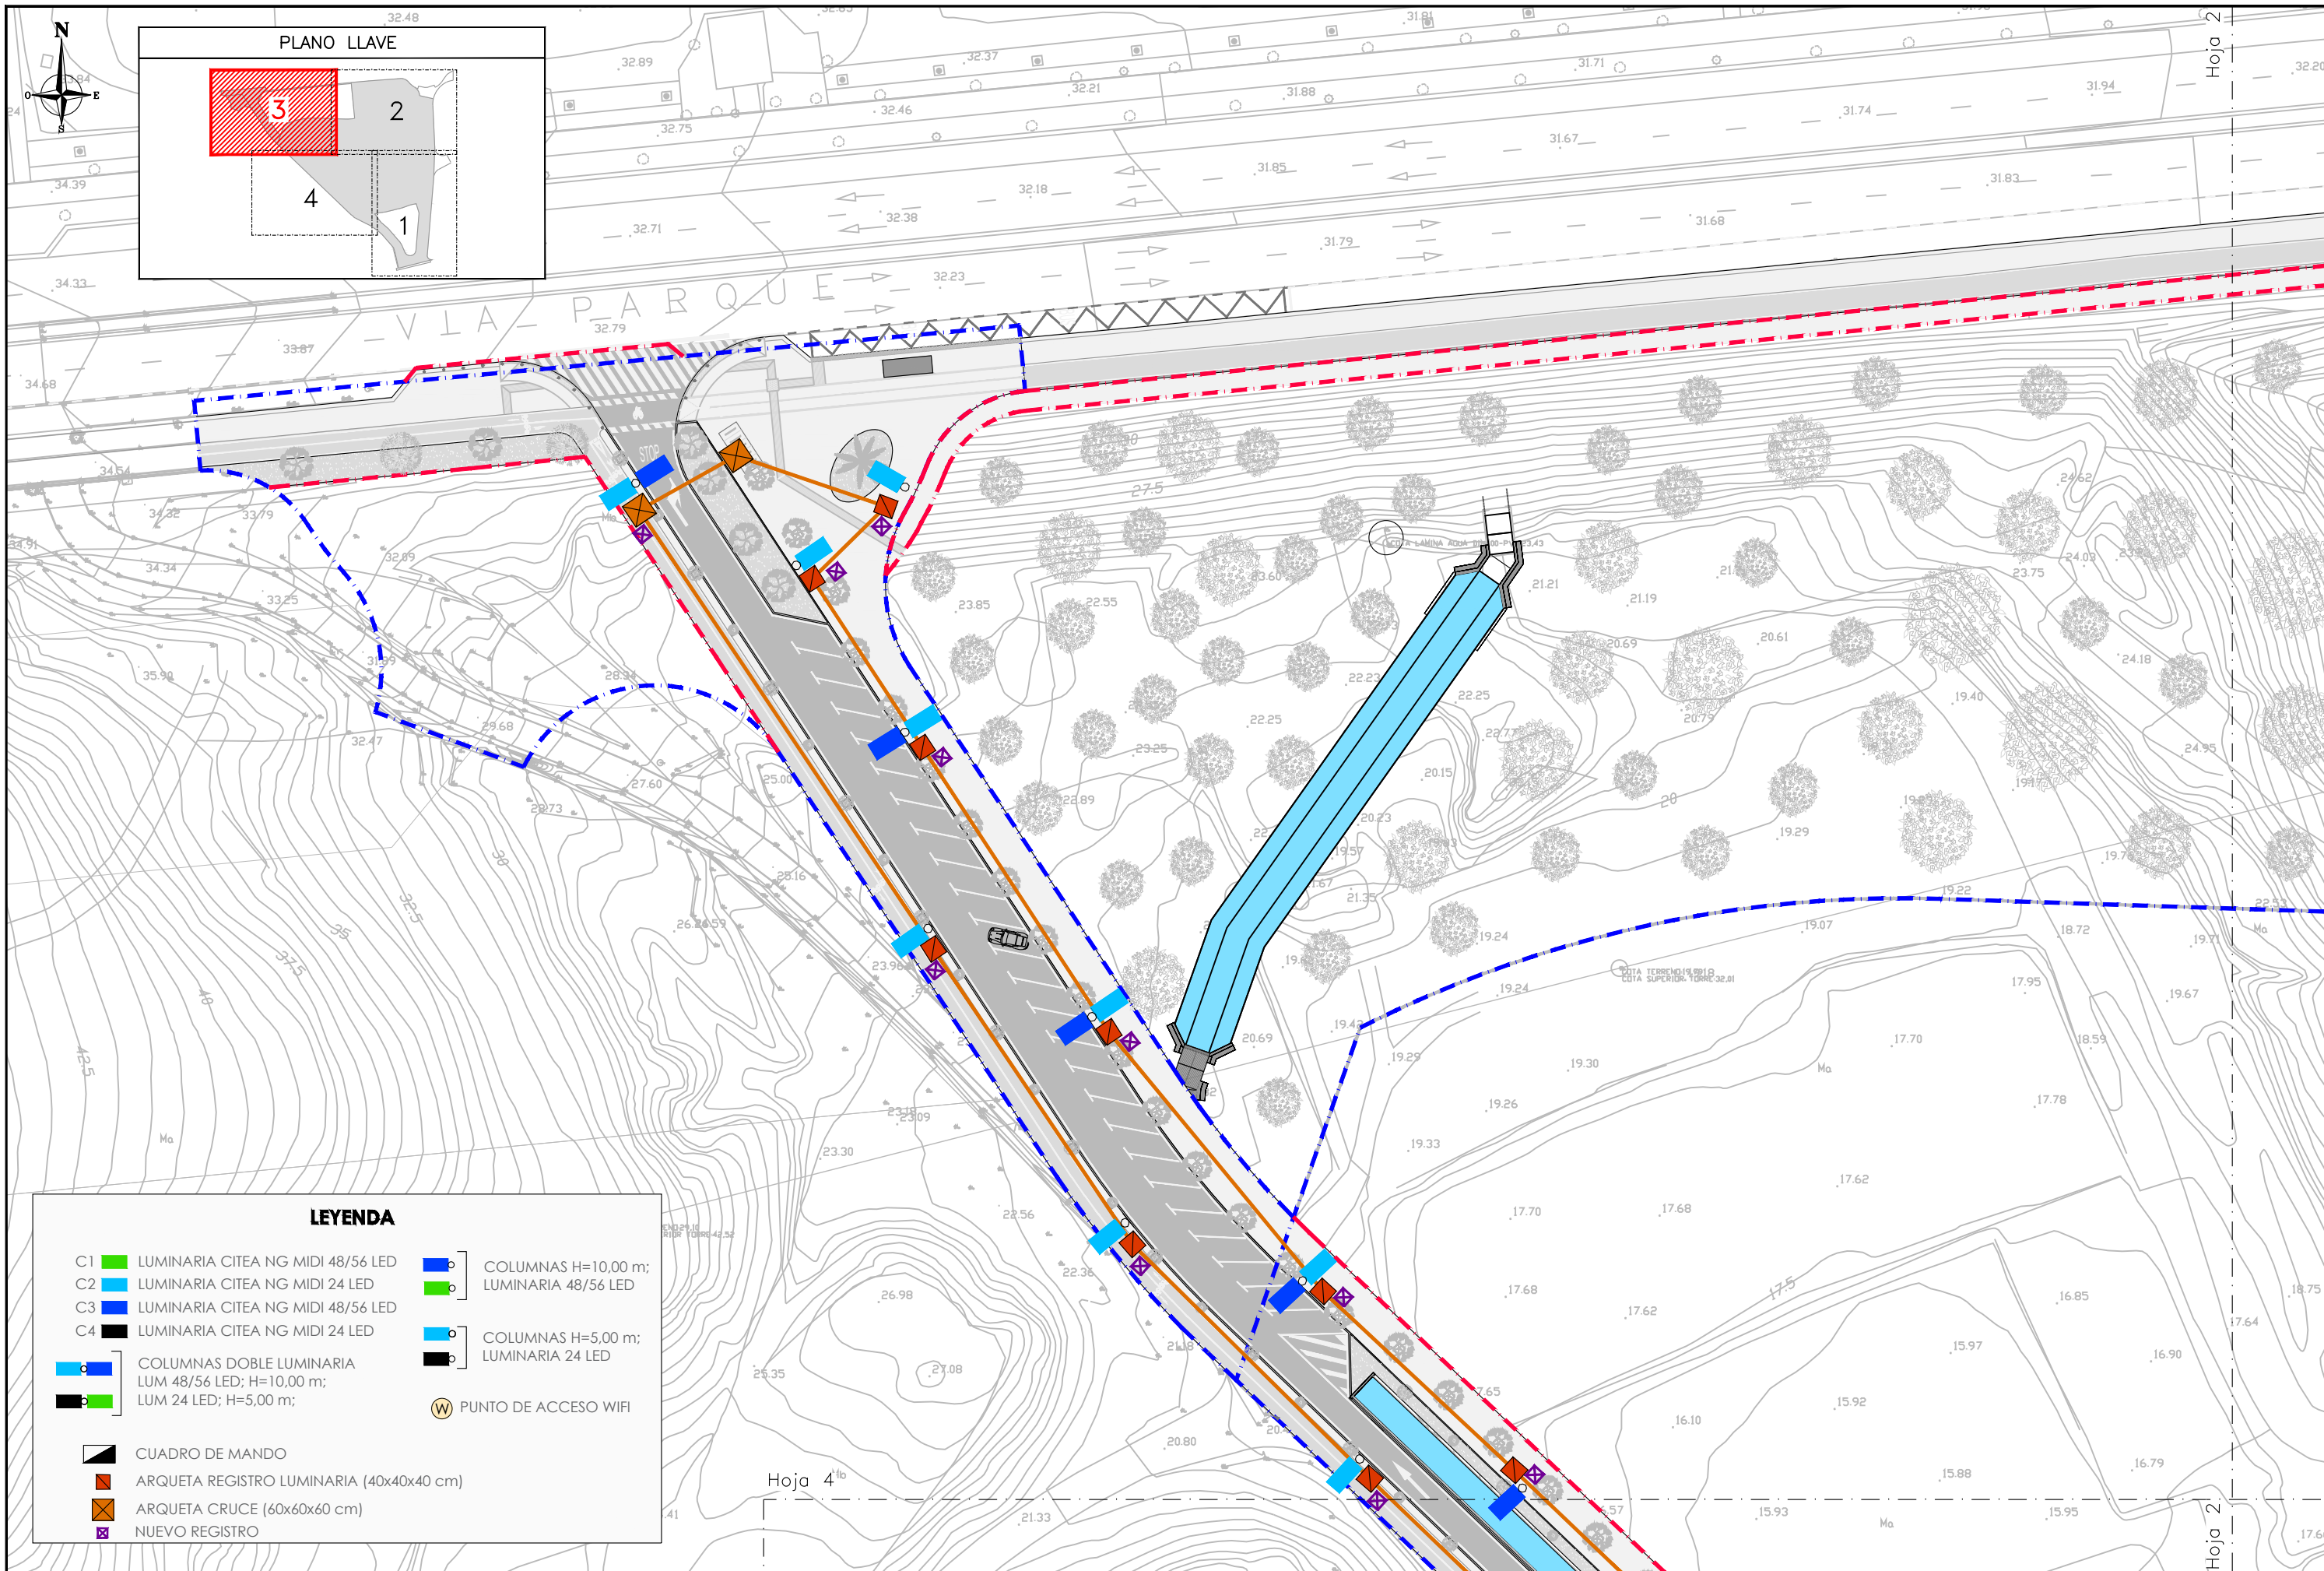


LEYENDA


- | | | |
|----|--|----------------------|
| C1 | LUMINARIA CITEA NG MIDI 48/56 LED | COLUMNAS H=10,00 m; |
| C2 | LUMINARIA CITEA NG MIDI 24 LED | LUMINARIA 48/56 LED |
| C3 | LUMINARIA CITEA NG MIDI 48/56 LED | |
| C4 | LUMINARIA CITEA NG MIDI 24 LED | |
| | COLUMNAS DOBLE LUMINARIA | COLUMNAS H=5,00 m; |
| | LUM 48/56 LED; H=10,00 m; | LUMINARIA 24 LED |
| | LUM 24 LED; H=5,00 m; | |
| | | PUNTO DE ACCESO WIFI |
| | CUADRO DE MANDO | |
| | ARQUETA REGISTRO LUMINARIA (40x40x40 cm) | |
| | ARQUETA CRUCE (60x60x60 cm) | |
| | NUEVO REGISTRO | |

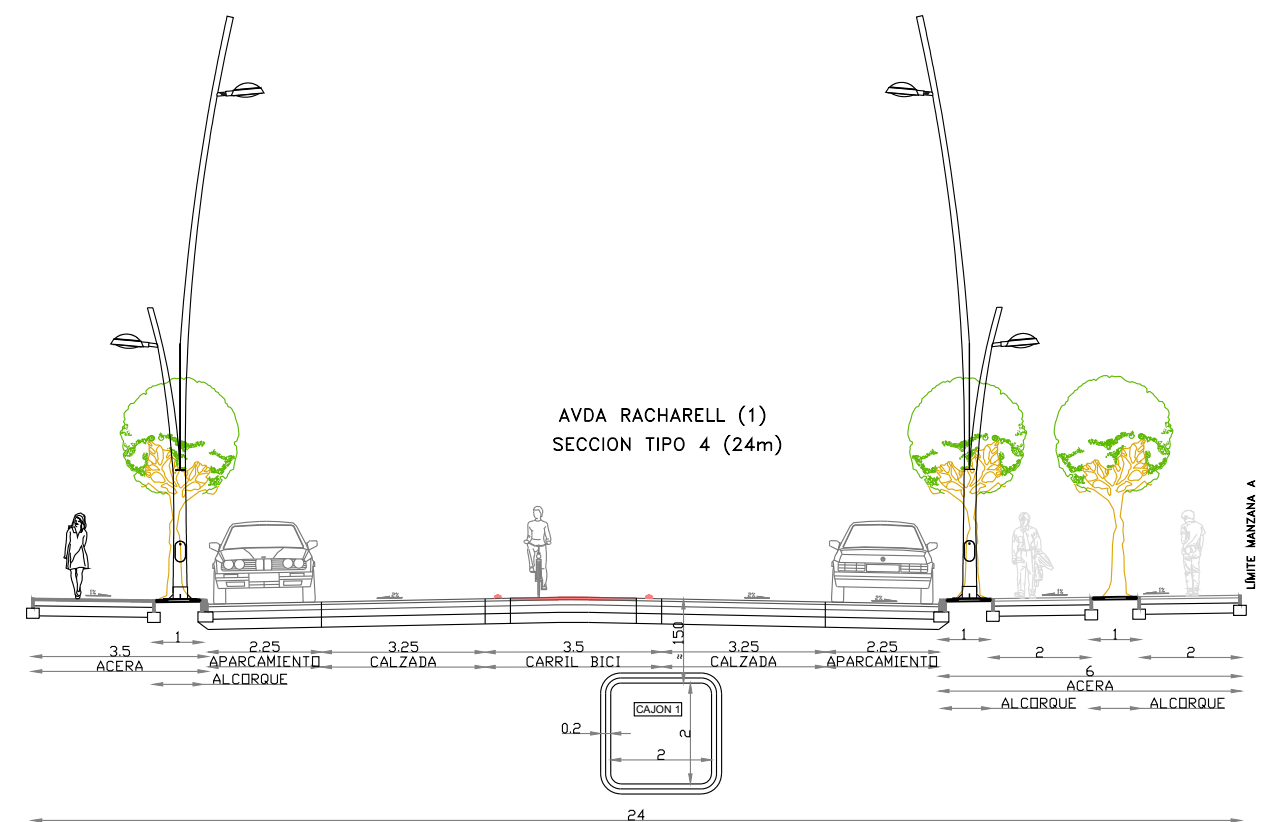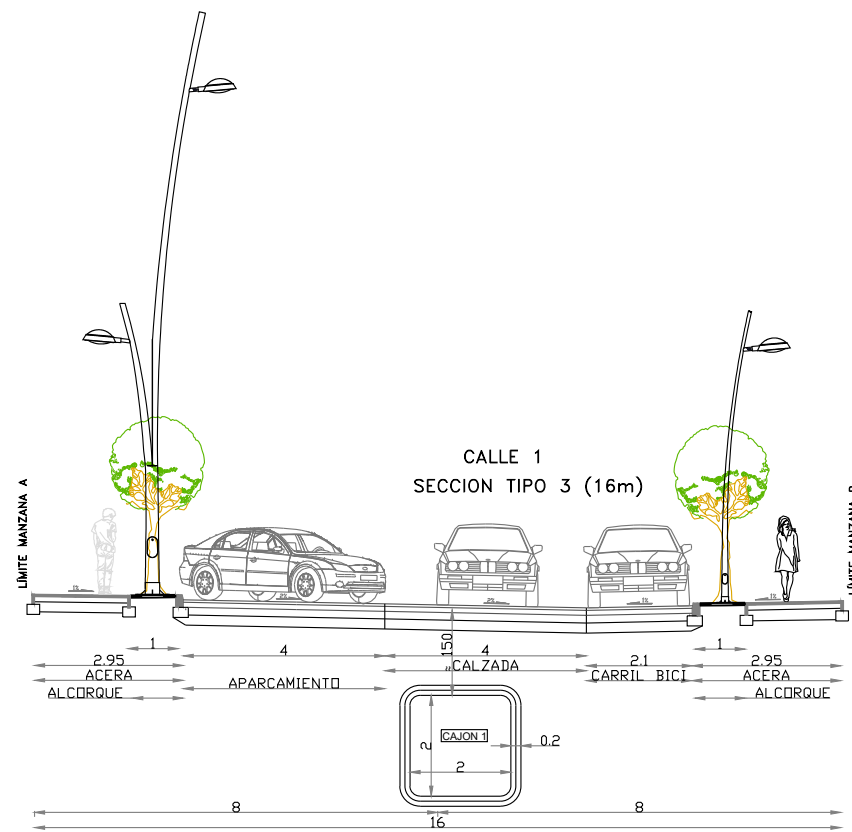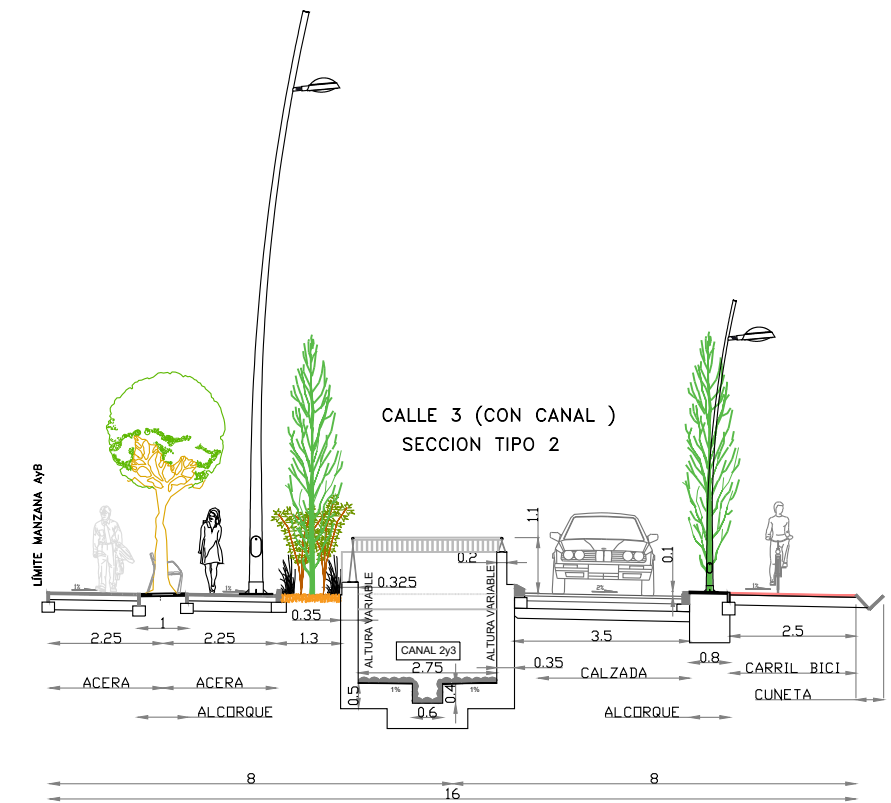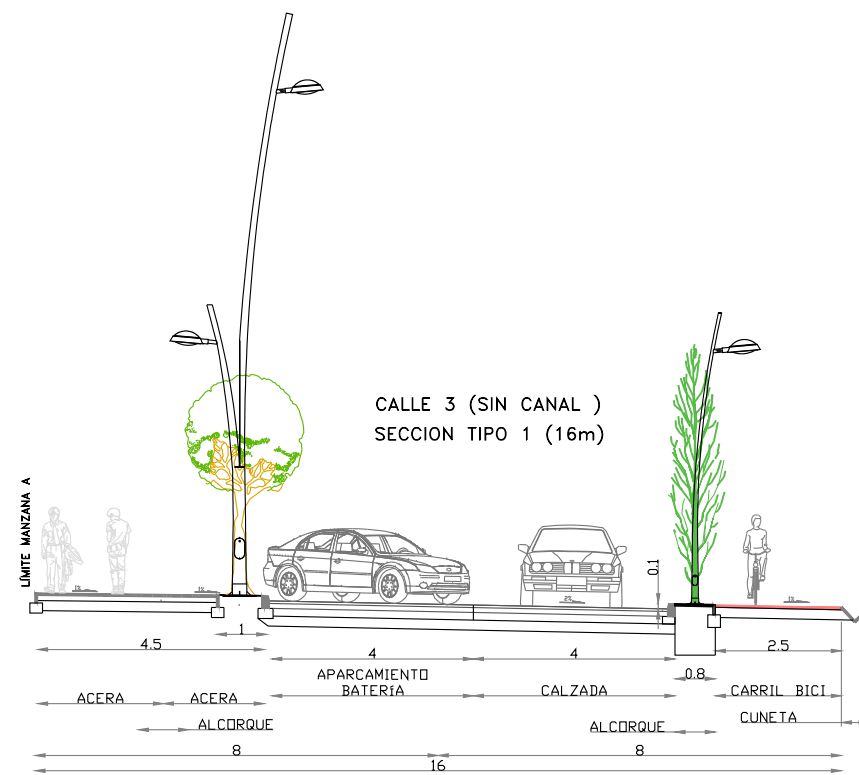

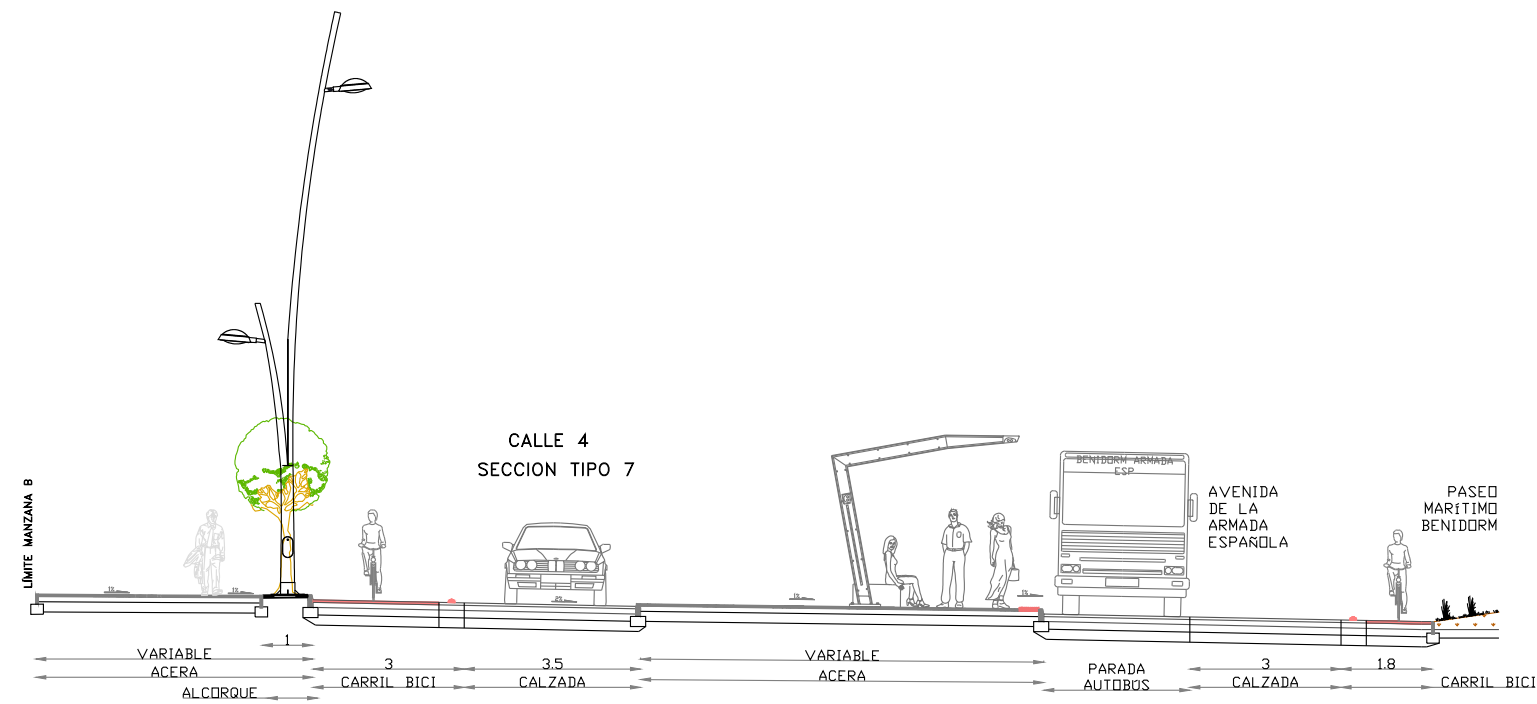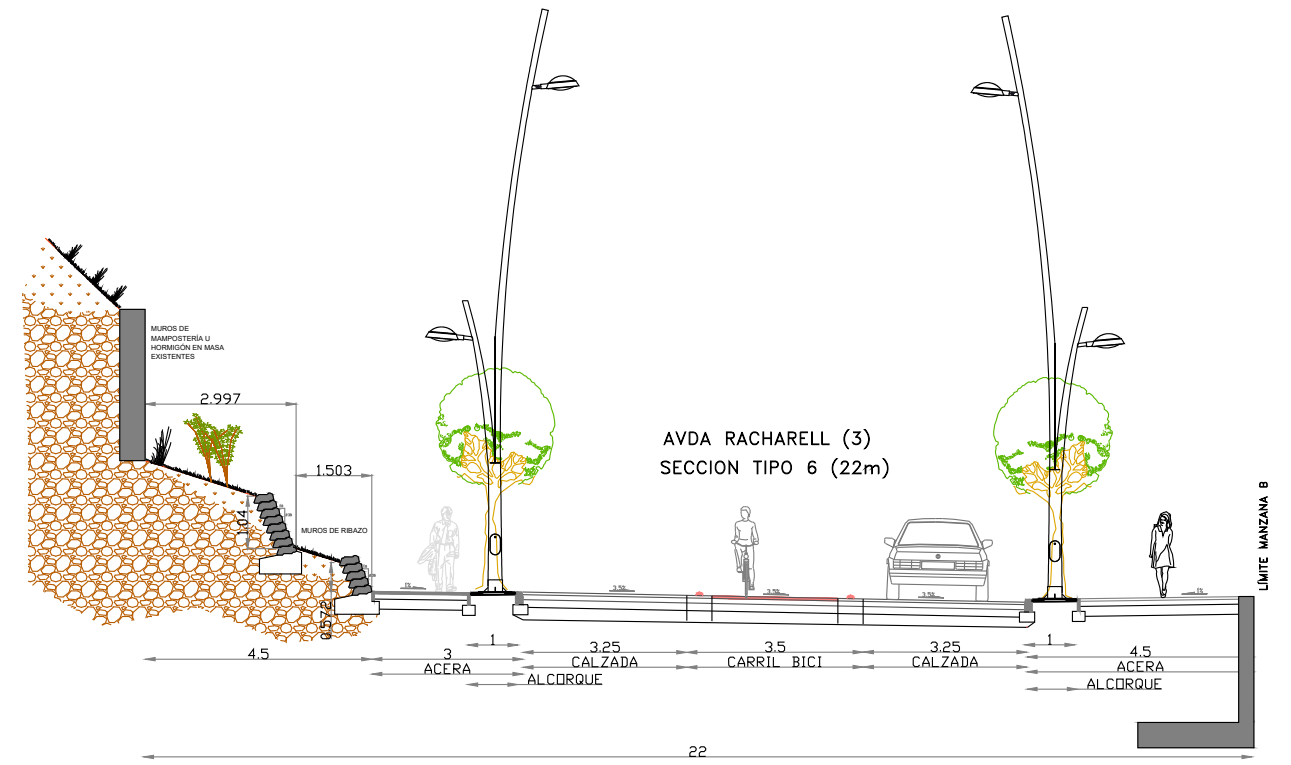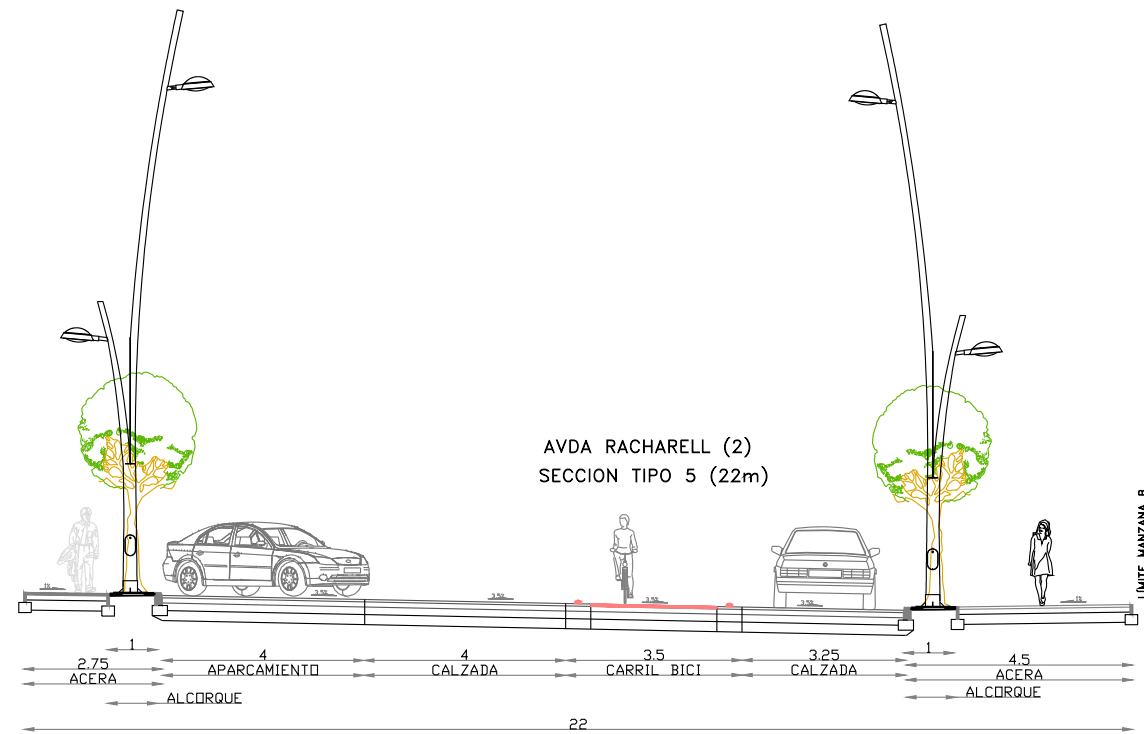


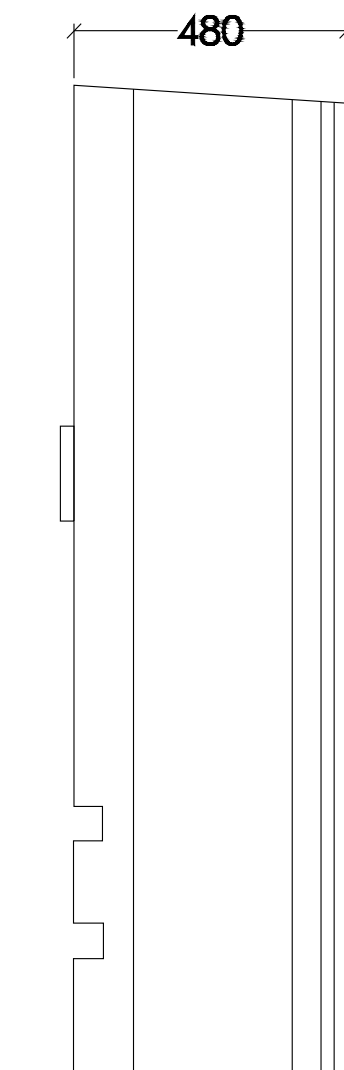

SECCIÓN

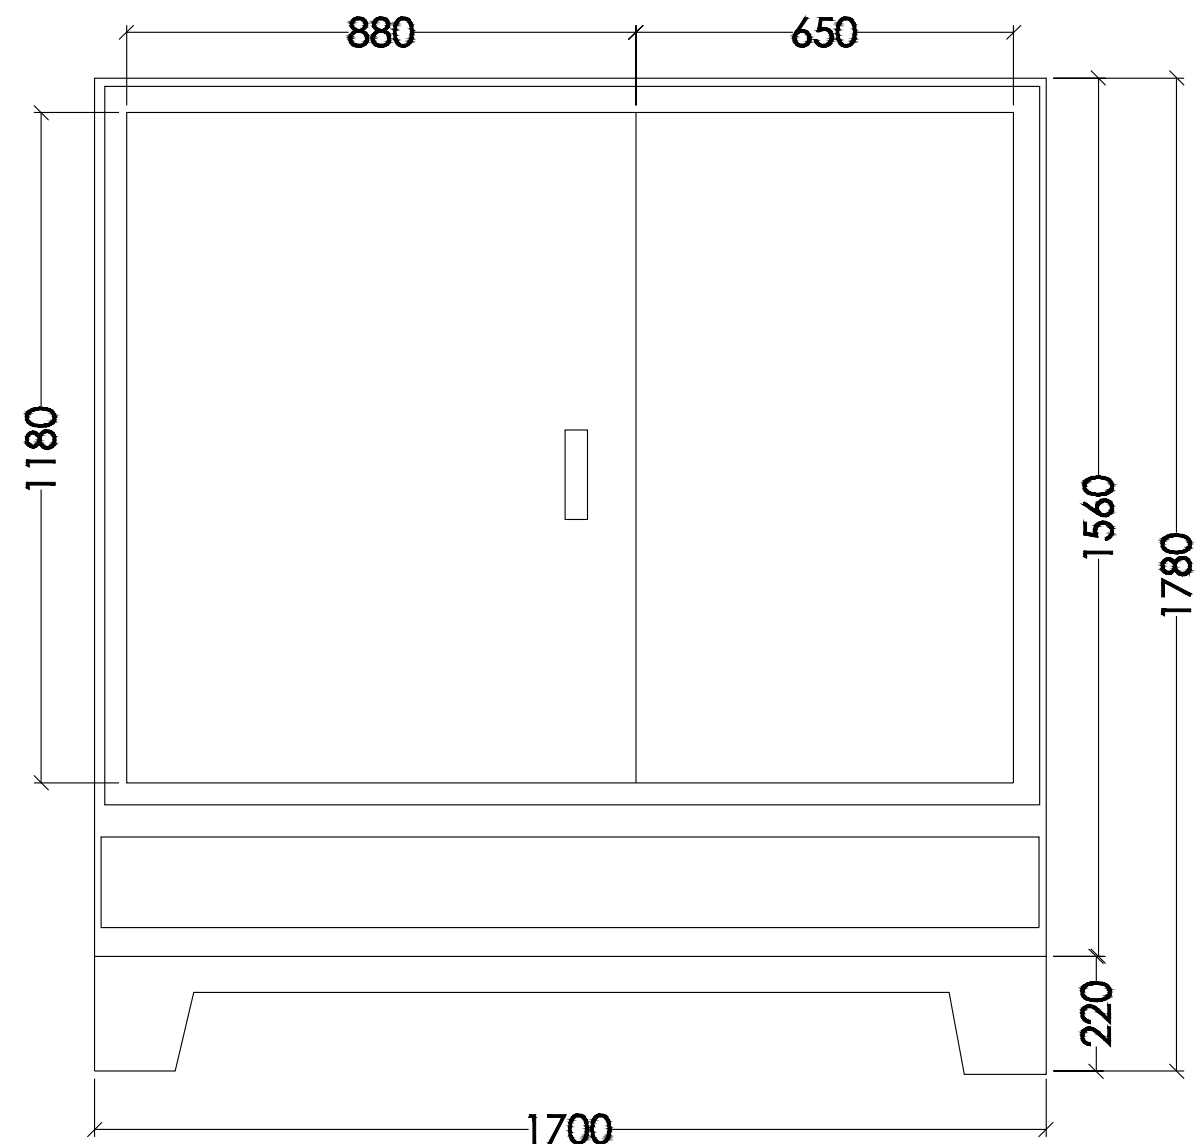

ALZADO

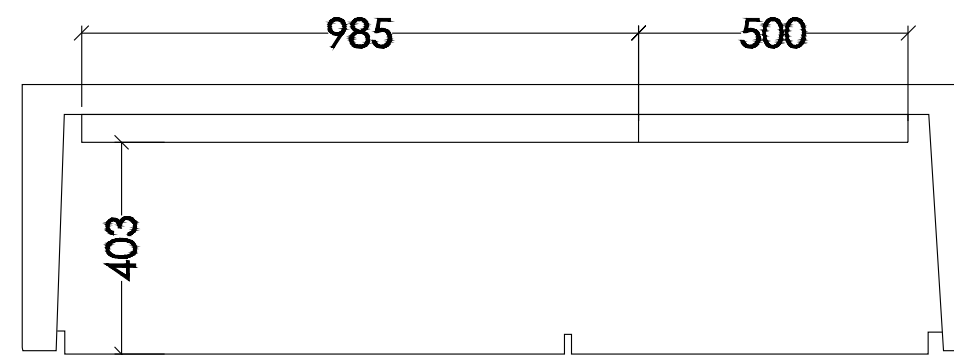

ARMARIO MODELO PNT ORMA 17 ALP DE PRONUTEC

Conjunto tapa/marco de fundicion
con sistema de cierre 400x400 mm

Fabrica de ladrillo ceramico macizo
(citara) enfoscada interiormente

SOLERA H-150

12,5 0,40 12,5

60

SECCION C-D

Conjunto tapa/marco de fundicion con sistema de cierre 400x400 mm.


Cinta de atencion al cable

Sellado con poliuretano expandido


Fabrica de ladrillo ceramico macizo

12,5 40 12,5

SECCION A-B

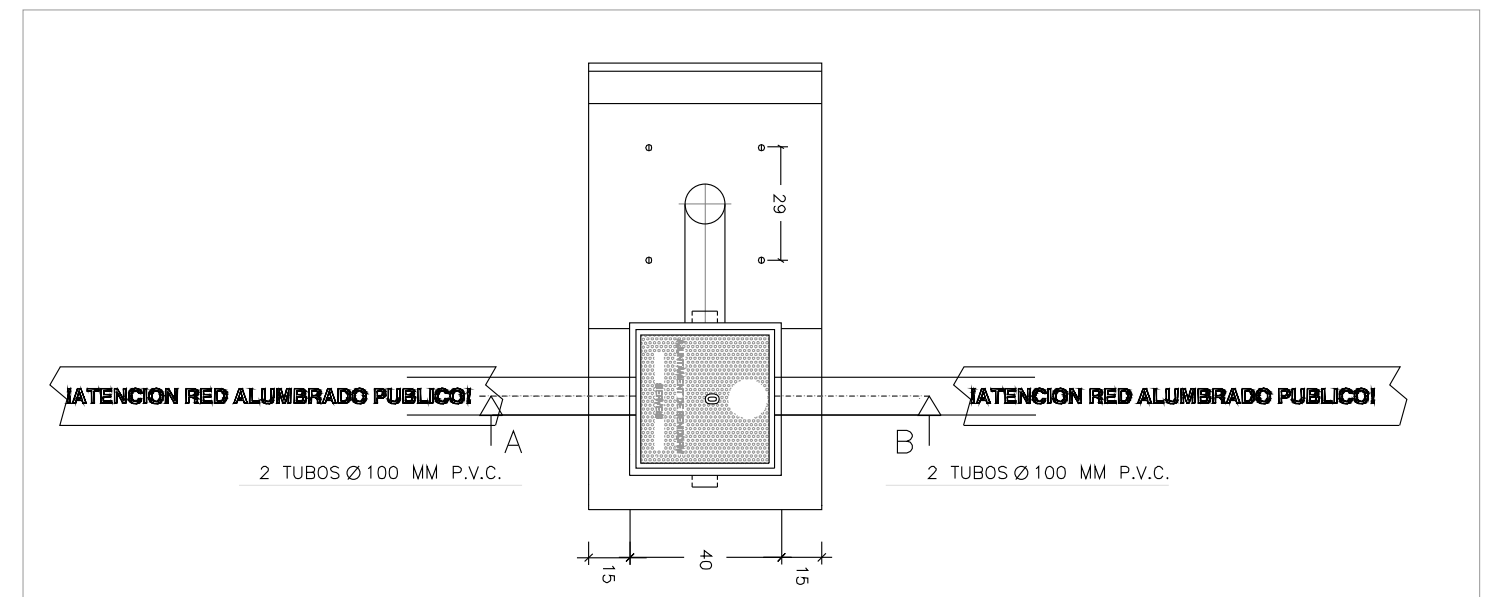

Cuadro General de Mando y Protección

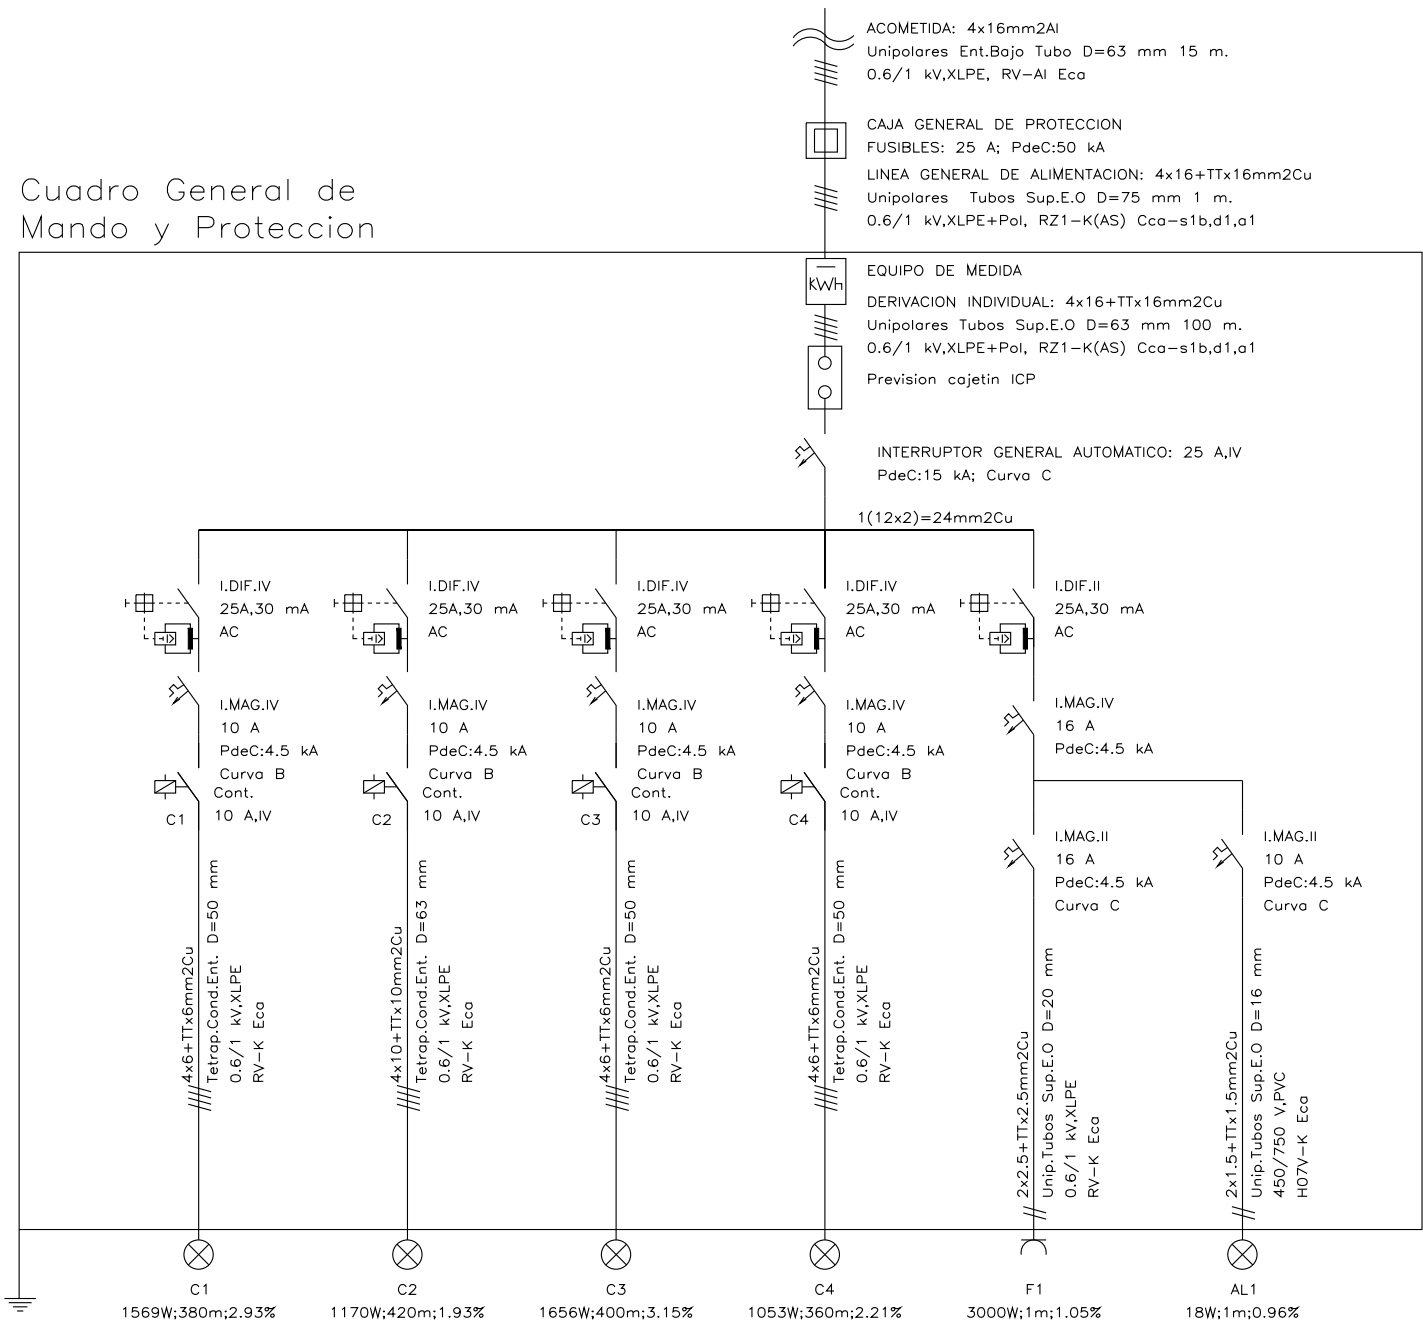

CUADRO DE MANDO TIPO

